



Planning and Development
City Hall, 4850 Argyle Street
Port Alberni, B.C. V9Y 1V8
Telephone: 250.723.2146
Fax: 250.361.0278

PREQUALIFICATION 020-18
PREQUALIFICATION OF GENERAL CONTRACTORS
PORT ALBERNI MARINE OUTFALL

ADDENDUM #1

The following changes, additions, and/or deletions are hereby made a part of the Contractor Prequalification Documents for City of Port Alberni, Marine Outfall, Contractor Prequalification as fully and completely as if the same were fully set forth therein:

1. Add attached drawing "Location Map and Site Plan" to the prequalification package for the information of respondents.

All respondents shall acknowledge receipt and acceptance of this Addendum by signing in the space provided and submitting the signed signature page of the Addendum to the Engineer at any time prior to Closing Time. Submission of the signature page in hard copy, via fax or via email is acceptable.


Yours truly,

Christian Brumpton, M.Eng., P.Eng.
Project Manager

Receipt acknowledged and conditions agreed to this ____ day of _____, 20__.

Bidder

Signature

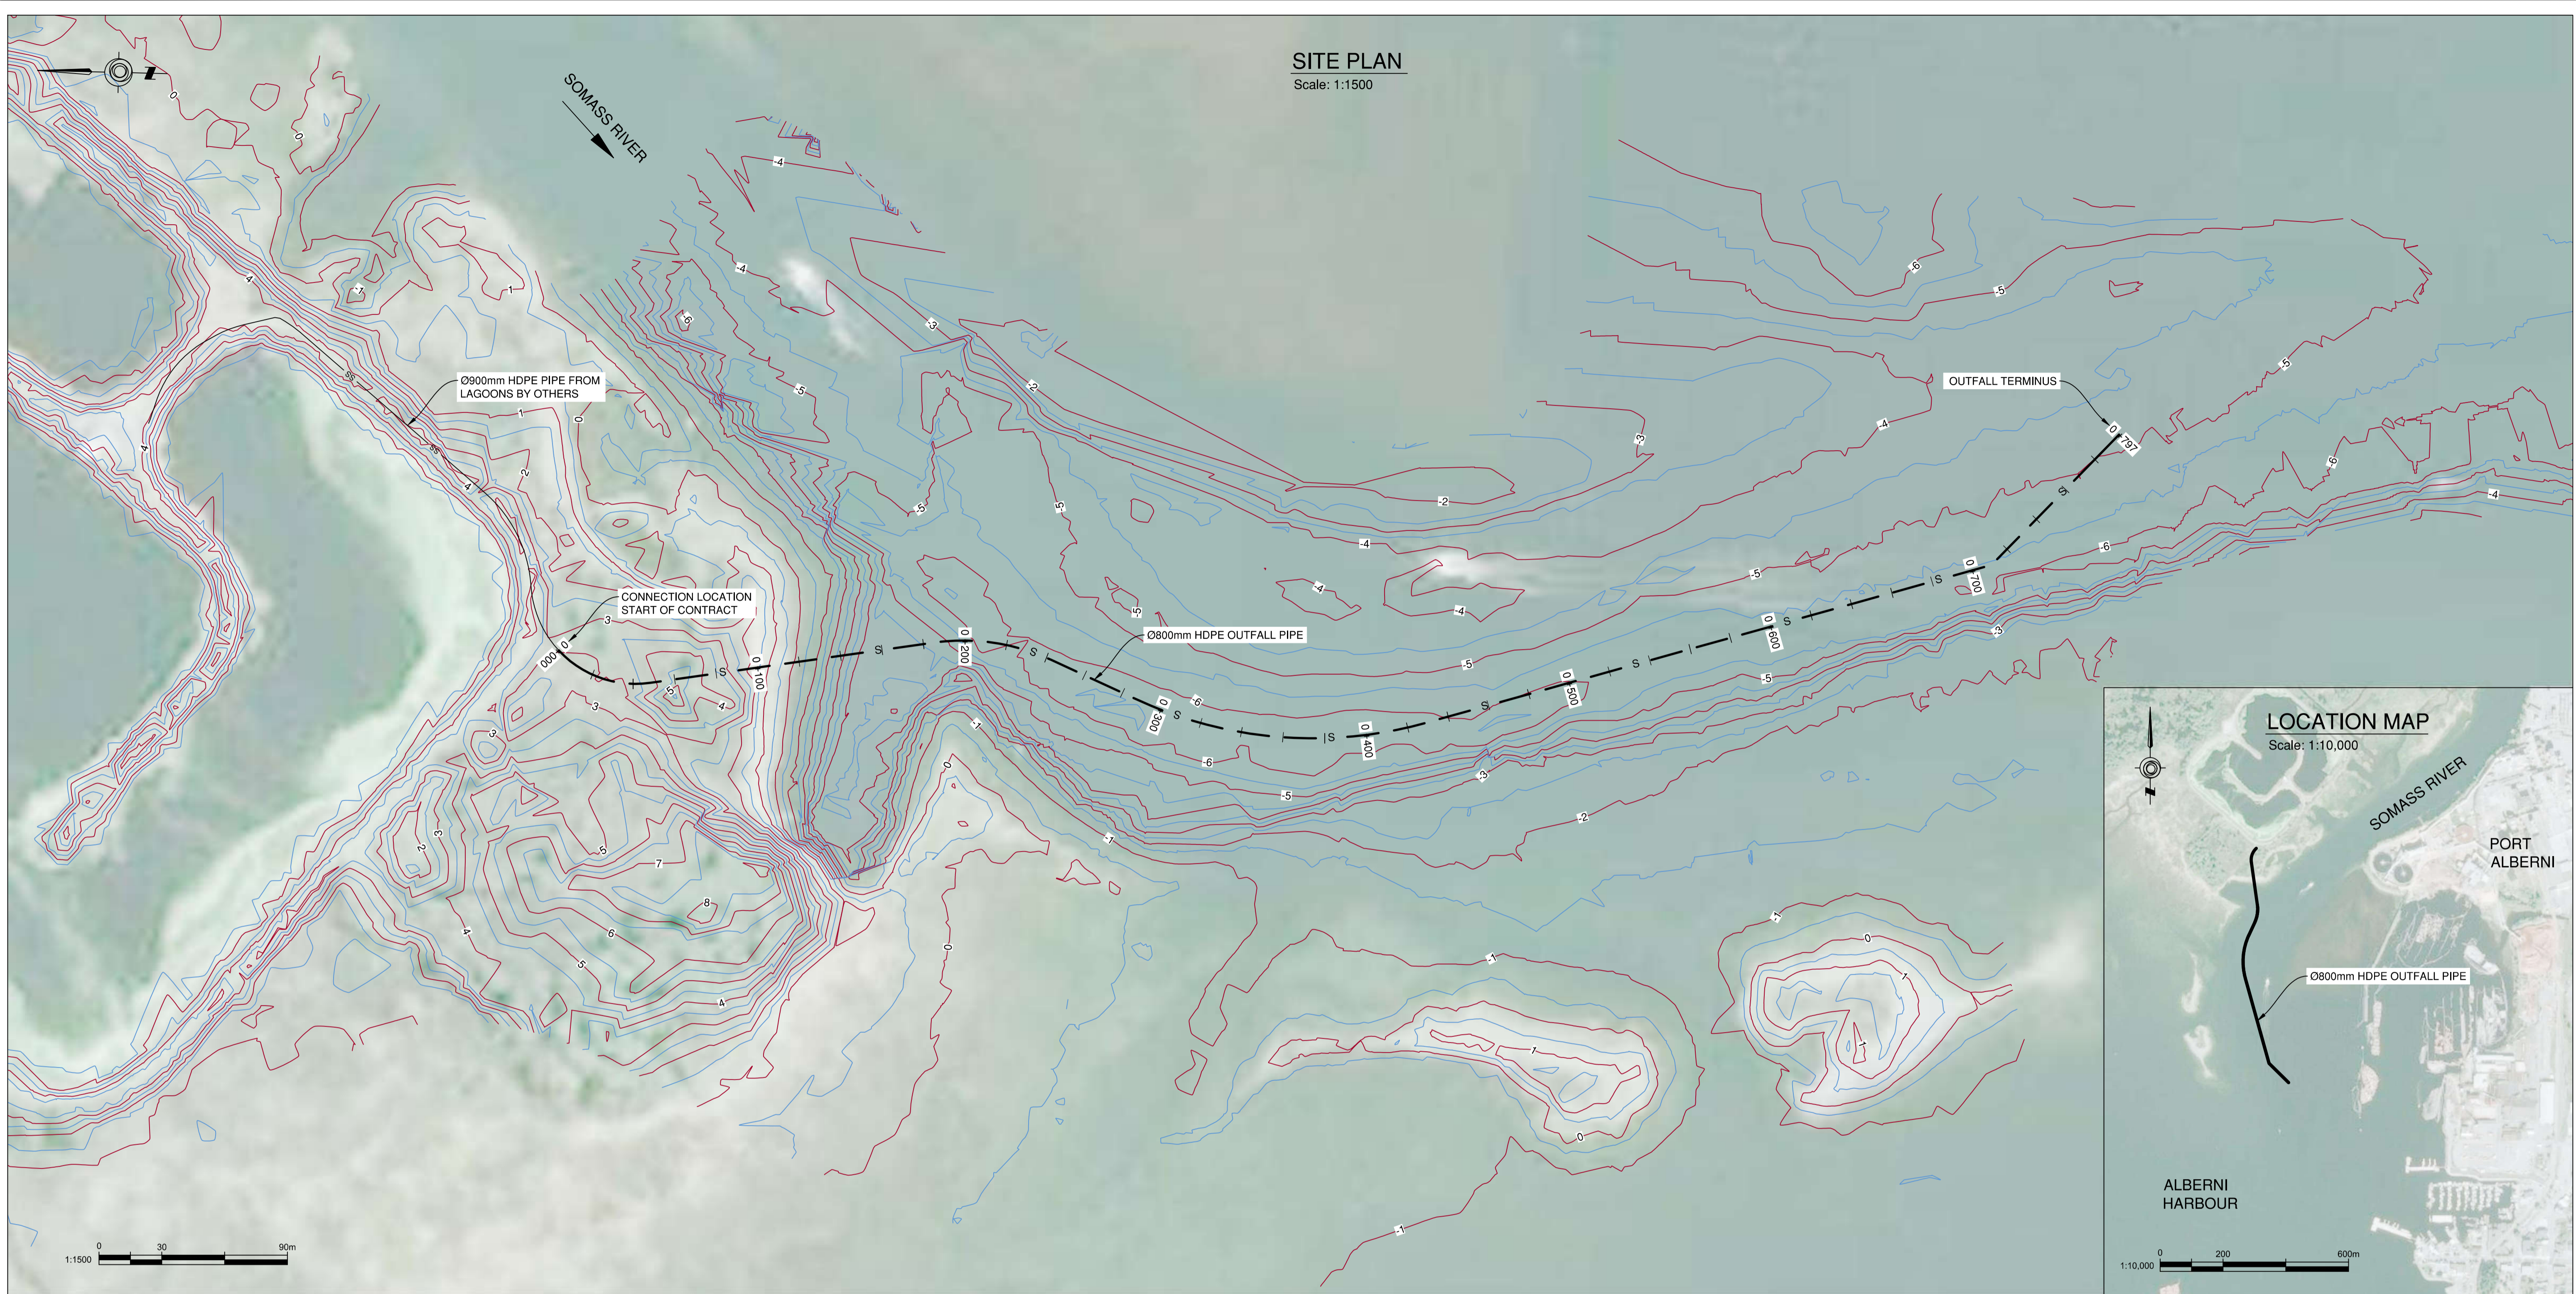

SITE PLAN
Scale: 1:1500

Ø900mm HDPE PIPE FROM LAGOONS BY OTHERS

CONNECTION LOCATION START OF CONTRACT

Ø800mm HDPE OUTFALL PIPE

OUTFALL TERMINUS

LOCATION MAP
Scale: 1:10,000

ALBERNI HARBOUR

PORT ALBERNI

Ø800mm HDPE OUTFALL PIPE

WATER LEVELS (GEODETIC DATUM)

	HIGHER HIGH WATER (m)	LOWER LOW WATER (m)
LARGE TIDE	2.0	-2.1
MEAN TIDE	1.2	-1.5
MEAN WATER LEVEL = 0.0 m		
PORT ALBERNI - DFO TIDE TABLES		

WATER LEVELS (CHART DATUM, CD)

	HIGHER HIGH WATER (m)	LOWER LOW WATER (m)
LARGE TIDE	3.9	-0.2
MEAN TIDE	3.1	0.4
MEAN WATER LEVEL = 1.9 m		
PORT ALBERNI - DFO TIDE TABLES		

PRELIMINARY
NOT FOR CONSTRUCTION

NOTE:
• ALL CONTOUR ELEVATIONS SHOWN ARE RELATIVE TO GEODETIC DATUM OBTAINED FROM LIDAR AND BATHYMETRIC DATA

REFERENCE DRAWINGS

GREATPACIFIC
ENGINEERING & ENVIRONMENT
SUITE 202 - 2780 VETERANS MEMORIAL PARKWAY
VICTORIA BC V9B3S6 CANADA 778-433-2672

STAMP

NO.	DATE	BY	REVISIONS	ENG.
A	13-08-18	AC	TENDER ADDENDUM	JC

DESIGN BY	DATE
JC	08-AUG-18
DRAWN BY	DATE
AC	08-AUG-18
CHECKED BY	DATE
AH	08-AUG-18
APPROVED BY	DATE
JC	08-AUG-18

CITY OF PORT ALBERNI
ENGINEERING DEPARTMENT

SCALE	HORIZ.	AS SHOWN	SCALE	VERT.
SHEET	1	OF	1	
DRAWING NUMBER	T001			

PROJECT	PORT ALBERNI MARINE OUTFALL
TITLE	LOCATION MAP AND SITE PLAN